


ARRANGEMENT OF PARKER M2000 MOBILE ASPHALT MIXING PLANT

REV B FULL TIMES MARKED 17/06/06

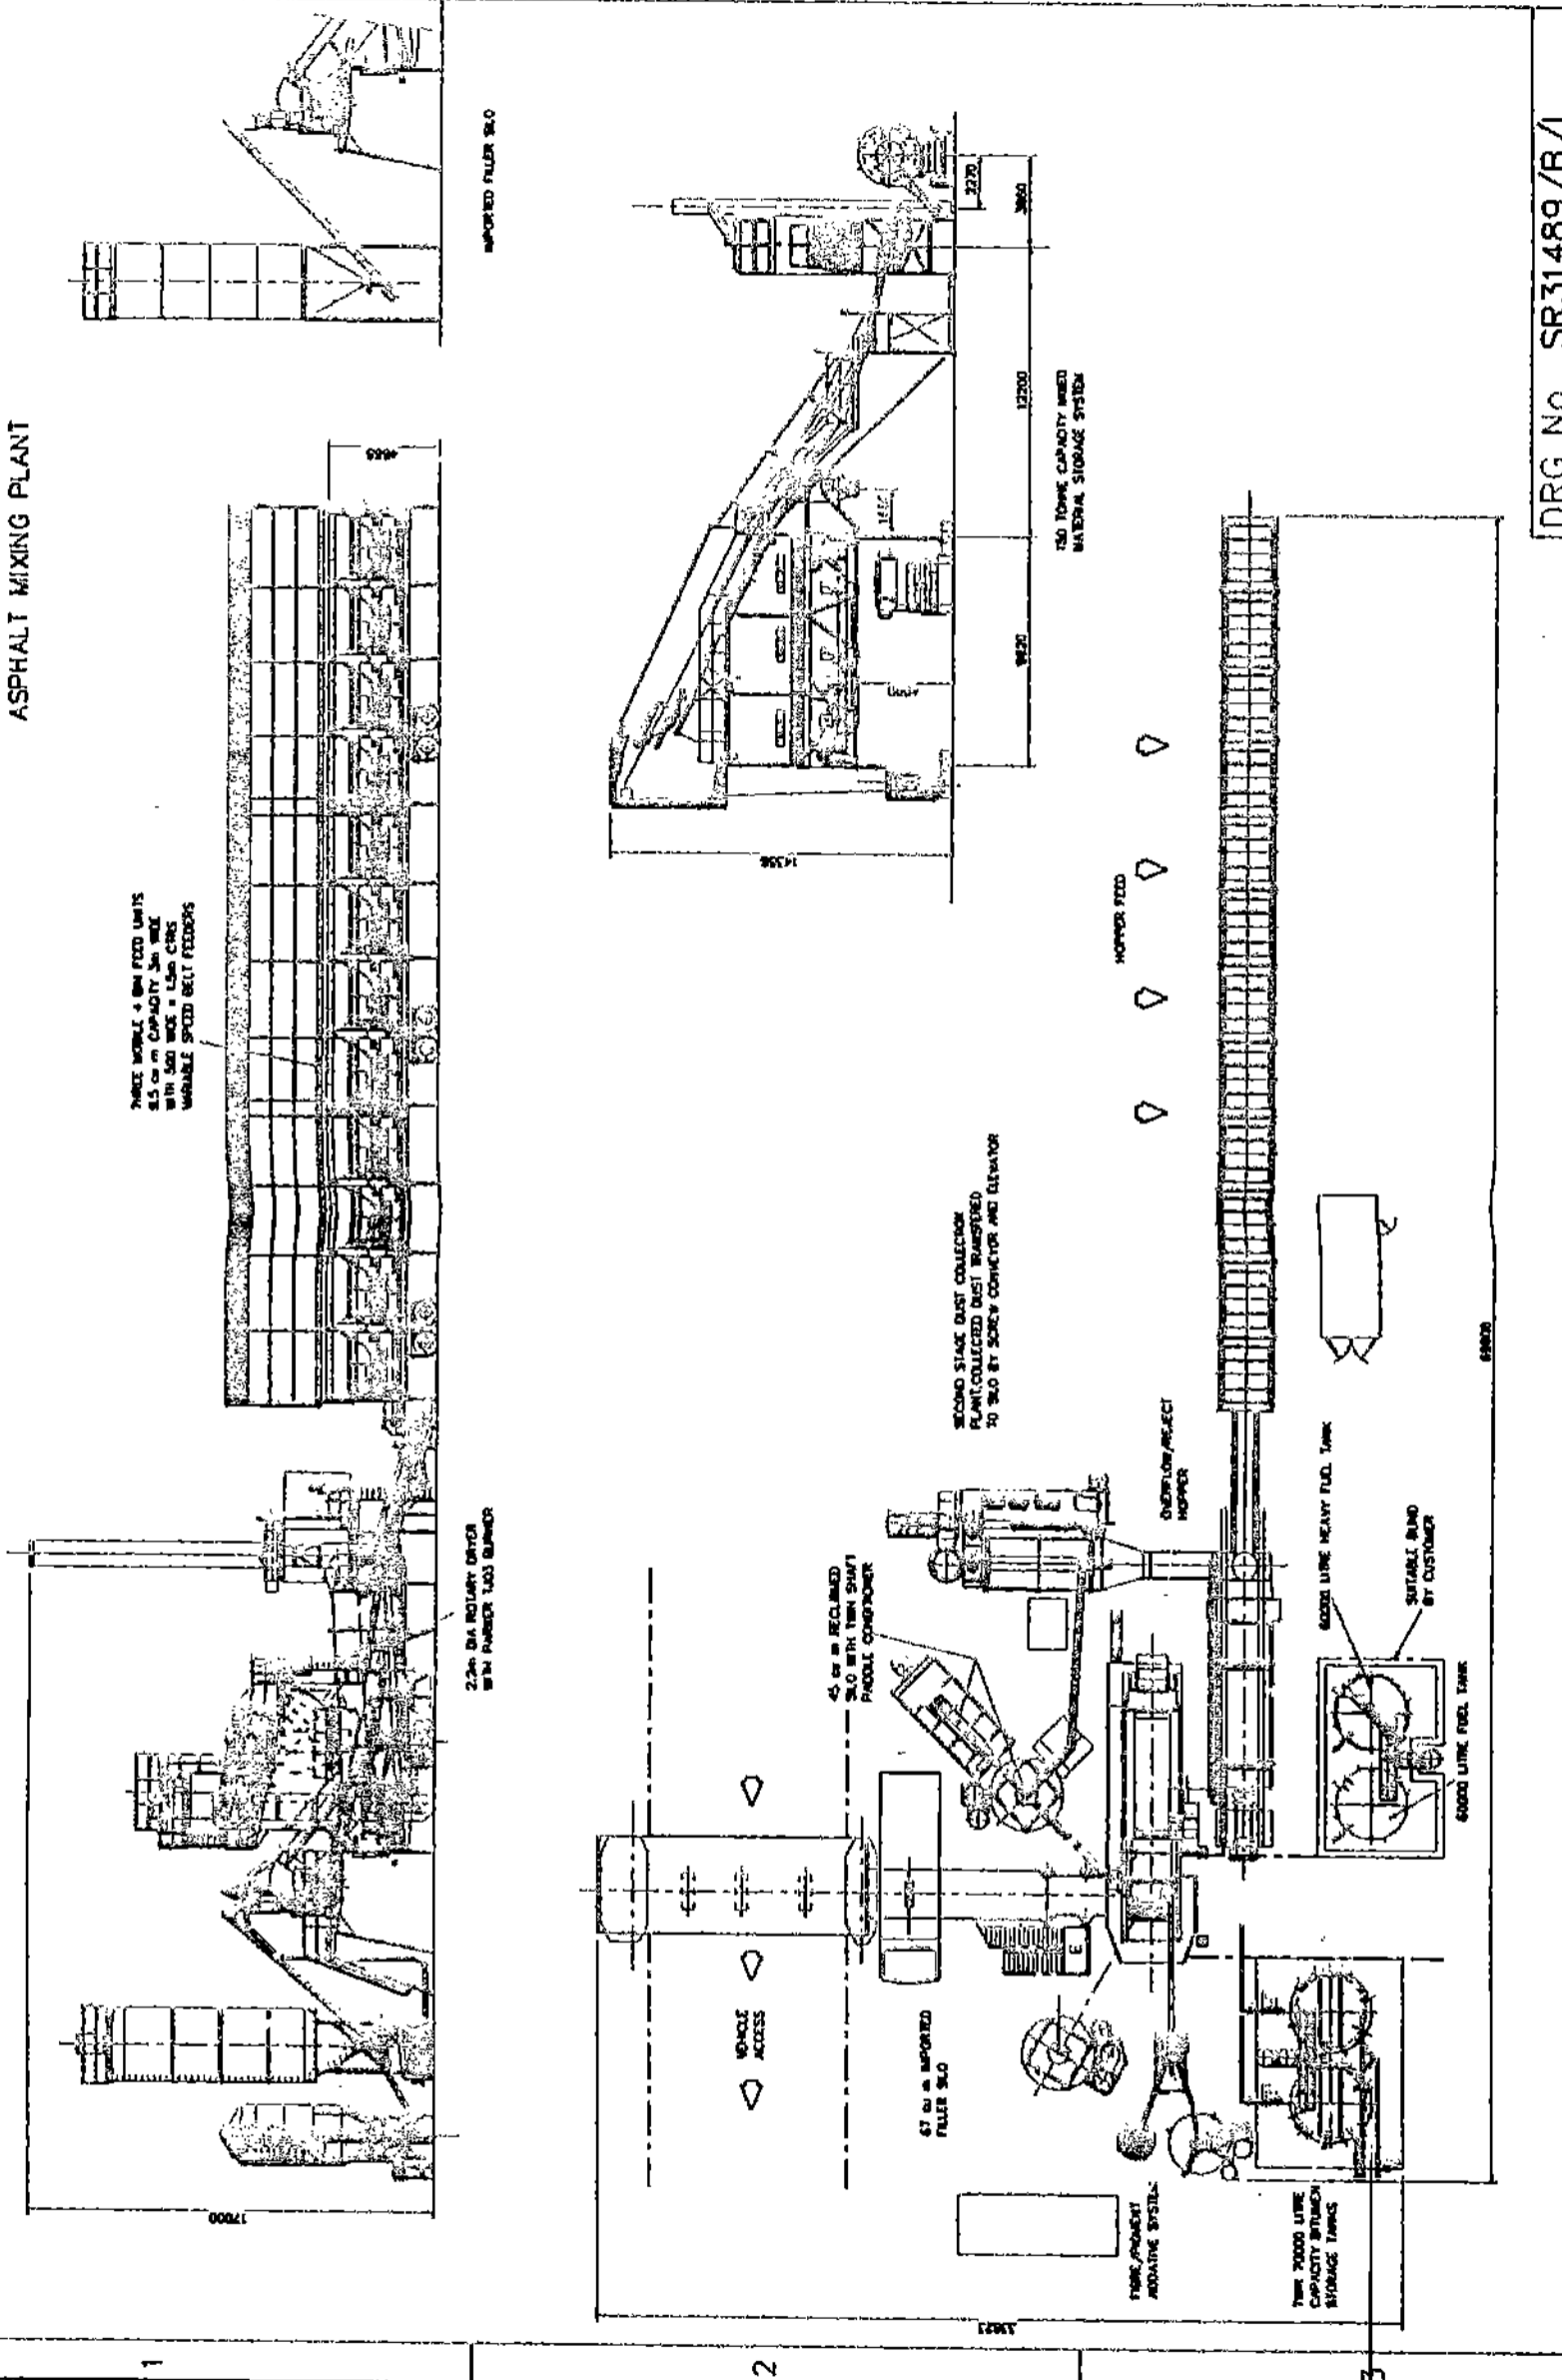

THREE MOBILE 4000 FILLER UNITS
 6.5 cu m CAPACITY 300 WIDE
 WITH 500 WIDE x 1.5m CHS
 VARIABLE SPEED BELT FEEDERS

DRG No. SR31489/B/L

THIS IS A RADAN CAD GENERATED DRAWING AND MUST NOT BE MANUALLY ALTERED